

BEDROOM

BATH/LAV.

KITCHEN

LIVING ROOM

FRONT PORCH

NOTE SLIGHT ANGLE CHANGE IN WALL

LOCKED DOOR, WITH SECURITY CHAIN


DOUBLE DOOR, WOOD FRAMED & GLASS PANES

FRONT ENTRY

ROOF SUPPORT

ROOF SUPPORT

SCALE 1:20. METRES.

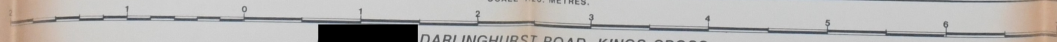



DARLINGHURST ROAD, KINGS CROSS.

(ON CORNER OF TEWKESBURY AVENUE).

DRAWN FOR CONSTABLE 1/c. RAYMOND CONSTABLE.

MINOR DETAIL OMITTED.

MEASURED ON 1/5/1985, BY CONSTABLE 1/c. RAYMOND CONSTABLE OF BALLISTICS UNIT, SCIENTIFIC INVESTIGATION SECTION, & SENIOR CONSTABLE L.M.C. CARVEN OF MAPPING UNIT S.I.S. & DRAWN BY CARVEN ON 6/5/1985

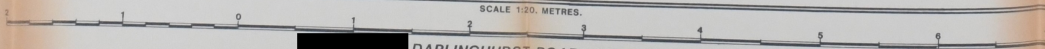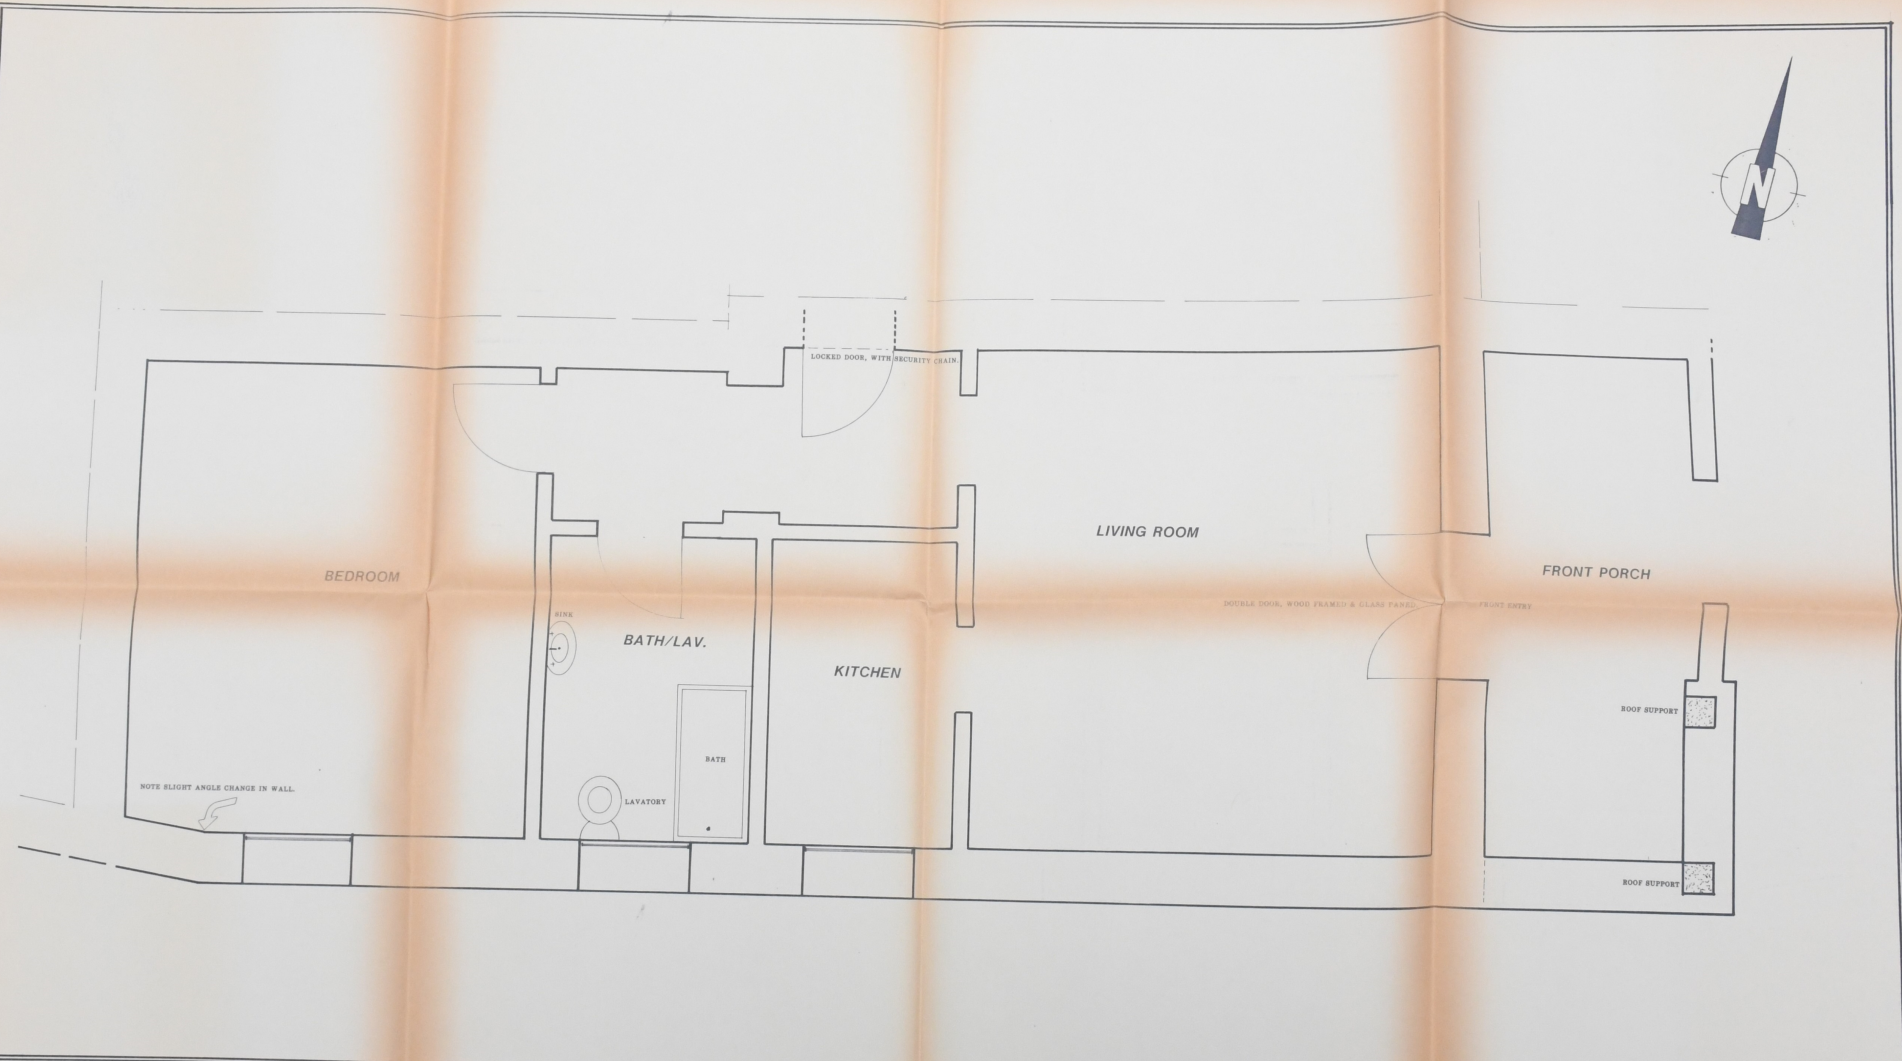


DARLINGHURST ROAD, KINGS CROSS.

(ON CORNER OF TEWKESBURY AVENUE).


DRAWN FOR CONSTABLE 1/c. RAYMOND CONSTABLE.

MINOR DETAIL OMITTED.

MEASURED ON 1/5/1985, BY CONSTABLE 1/c. RAYMOND CONSTABLE OF BALLISTICS UNIT, SCIENTIFIC INVESTIGATION SECTION, & SENIOR CONSTABLE L.M.C. CARVEN OF MAPPING UNIT S.I.S. & DRAWN BY CARVEN ON 8-6/1985.

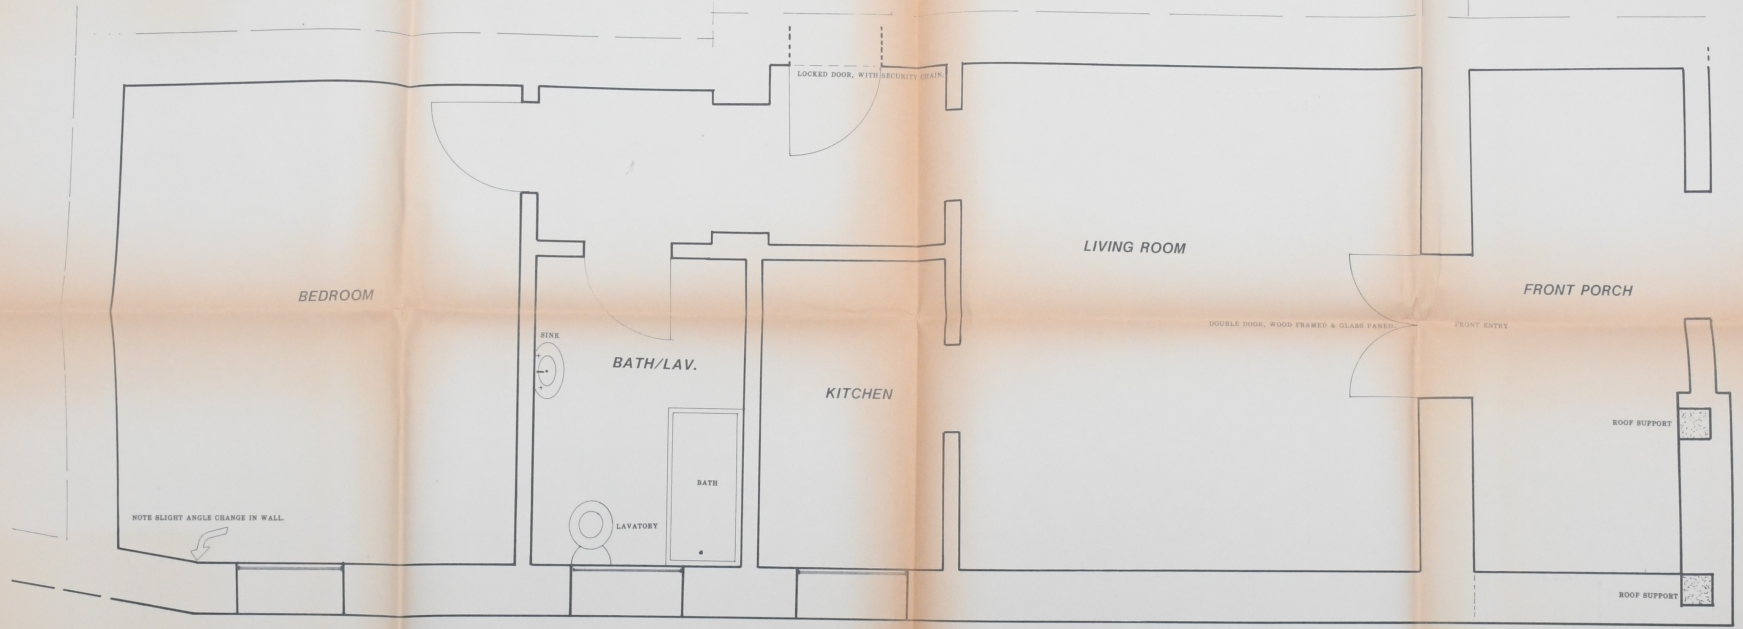

SCALE 1:20. METRES.

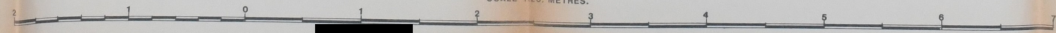

**DARLINGHURST ROAD, KINGS CROSS.**

(ON CORNER OF TEWKESBURY AVENUE).  
DRAWN FOR CONSTABLE 1/G. RAYMOND CONSTABLE.

MINOR DETAIL OMITTED.

MEASURED ON 1/5/1985, BY CONSTABLE 1/G. RAYMOND CONSTABLE OF BALLISTICS UNIT, SCIENTIFIC INVESTIGATION SECTION, & SENIOR CONSTABLE L.M.C. CARVEN OF MAPPING UNIT S.I.S. & DRAWN BY CARVEN ON 6/6/1985.